

Contact Dimensions: 525-P.C. Tail .018 Sq.(0.46 Sq.) - Tail LG=.150(3.81) .100 (2.54) Contact Spacing x .200 (5.08) Row Spacing

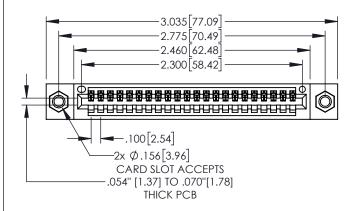

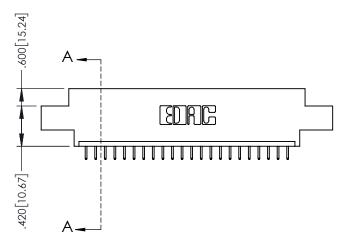

- INSULATOR MATERIAL: THERMOPLASTIC, UL 94V-0 CONTACT MATERIAL; COPPER TIN ALLOY
  - CONTACT PLATING: GOLD ON THE MATING AREA, TIN PLATING ON THE CONTACT TAILS, NICKEL UNDERPLATE

.330[8.38] CARD SLOT	SECTION A-A
.330 CAR	.370[9.40]
<del> </del>	
<del>-</del>	.160[4.06] POINT OF CONTACT

1


845/895 SERIES HIGH TEMP CARD EDGE CONNECTOR PART NUMBER: 895-022-525-607


YOUR CONNECTION TO QUALITY & SERVICE


ACAD REFERENCE NO. 845-ENG-MASTER			
DRAWN: R.STA.MONICA	DATE: <b>MA</b>	Y.16/2017	
CHECKED:	DATE:		
SCALE: 1:1	SHEET 1	OF 2	
DRAWING NUMBER		ISSUE	
845-ENG-MASTER		1	


.200 5.08



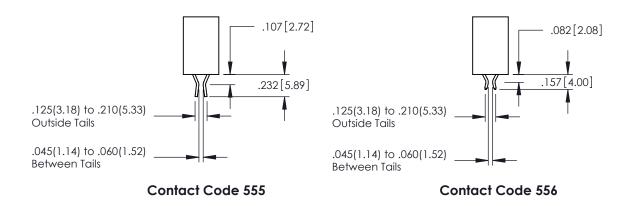

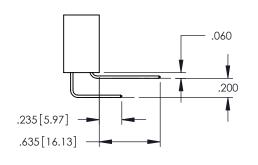

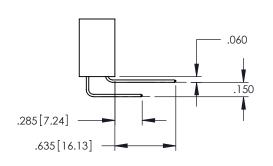

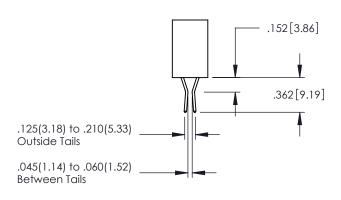

## **Contact Code 558**

## **Contact Code 559**

**Contact Code 560** 

INSULATOR MATERIAL: THERMOPLASTIC POLYESTER, UL 94V-0 DAP MATERIAL AVAILABLE UPON REQUEST

CONTACT MATERIAL; COPPER ALLOY

CONTACT PLATING: GOLD ON THE MATING AREA, TIN PLATING ON THE CONTACT TAILS, NICKEL UNDERPLATE

845/895 SERIES HIGH TEMP CARD EDGE CONNECTOR CONTACT CODE 555,556,558,559,560 DIMENSIONS

YOUR CONNECTION TO QUALITY & SERVICE

	ACAD REFERENCE NO	. 845-ENG-MASTER
	DRAWN: R.STA.MONICA	DATE:MAY.16/2017
	CHECKED:	DATE:
D ED	SCALE: 1:1	SHEET 2 OF 2
	DRAWING NUMBER	ISSUE

845-ENG-MASTER