



THIS IS A C.A.D. GENERATED DRAWING DO NOT MAKE MANUAL REVISIONS TO MASTER.

$\land$ $\Box$
XID

ISSUE NUMBER

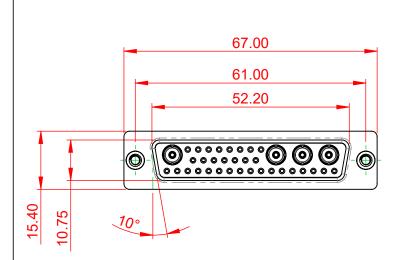

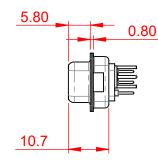

## 

NOTES:


MATERIAL:

HOUSING: THERMOPLASTIC POLYESTER, UL94V-0 SHELL: STEEL, Sn or Ni PLATED CONTACT: COPPER ALLOY SEE ORDERING GUIDE FOR PLATING

OPERATING TEMPERATURE: -55°C ~ 125°C


SIGNAL CONTACT CURRENT RATING: 5A PER CONTACT SIGNAL CONTACT RESISTANCE:  $10m\Omega$  MAX. INSULATOR RESISTANCE:  $5000M\Omega$  min. DIELECTRIC WITHSTANDING VOLTAGE: 1000V AC rms

		SW REFERENCE NO.: 628 COMBO ASSEMBLY			
			DRAWN: C.B	DATE: JAN. 01/2019	
			CHECKED:	DATE:	
	EDAC INC	THESE DRAWINGS AND SPECIFICATIONS ARE THE PROPERTY OF EDAC INCAND	SCALE: (IN C.A.D. 1:1)	SHEET 1 OF	4
	TORONTO, ONTARIO CANADA	SHALL NOT BE REPRODUCED, OR COPIED OR USED AS THE BASIS FOR THE	DRAWING NUMBER: 628-36W4624-7TA		ISSUE
	YOUR CONNECTION TO QUALITY & SERVICE	MANUFACTURE OR SALE OF APPARATUS WITHOUT WRITTEN PERMISSION.	PART NUMBER: 628-36W	4624-7TA	1

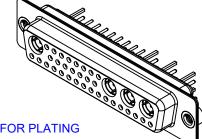




THIS SERIES FULLY CONFORMS TO THE EUROPEAN UNION DIRECTIVES 2011/65/EU FOR RoHS COMPLIANCY.

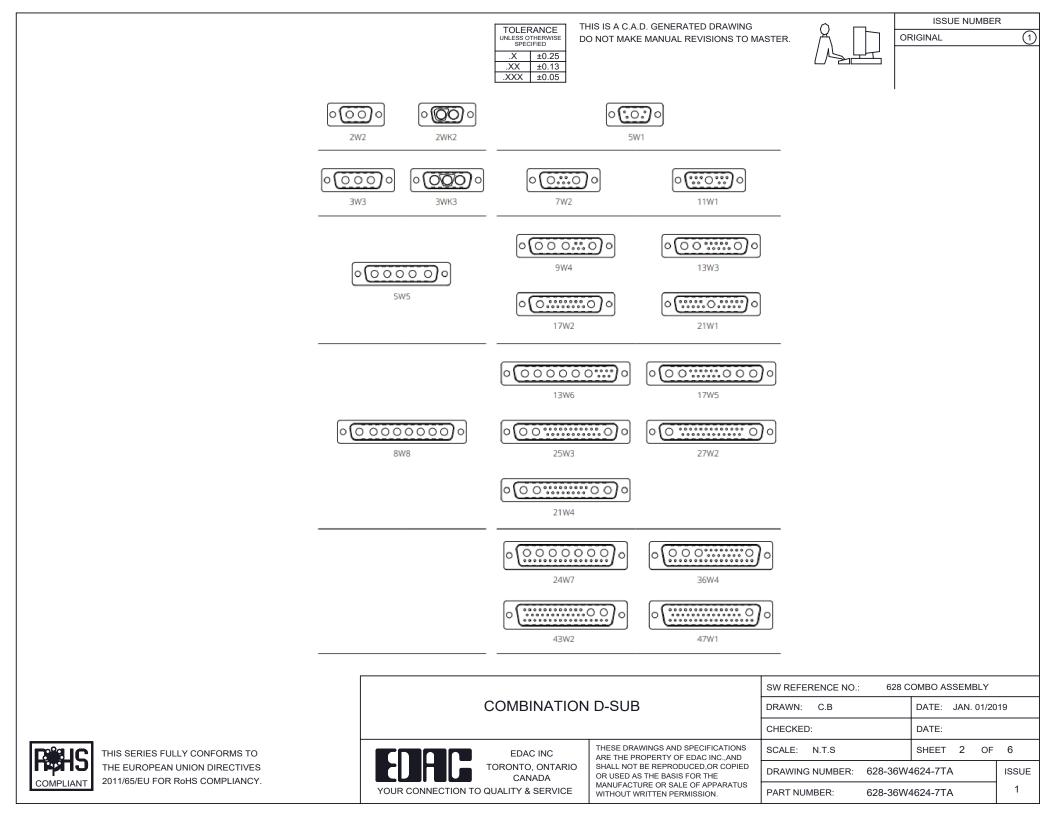

TOLERANCE UNLESS OTHERWISE SPECIFIED XX ±0.25 XX ±0.13 XXX ±0.05

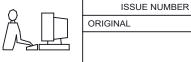




3W3 / 3WK3



7W2 Male/Female



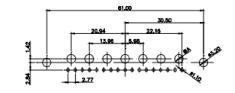


(1)


21W4 Male/Female



27W2 Male/Female

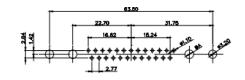


21W1 Male/Female

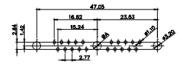

ł		<u>│</u> <del>│</del> <del>│</del> → → → →	<del>। ₩ ₩</del>	
	SW REFERENCE NO.: 628 COMBO ASSEMBLY			
COMBINATION	DRAWN: C.B	DATE: JAN. 01/20	19	
	CHECKED:	DATE:		
EDAC INC	THESE DRAWINGS AND SPECIFICATIONS ARE THE PROPERTY OF EDAC INC.,AND	SCALE: N.T.S	SHEET 3 OF	4
TORONTO, ONTARIO CANADA	SHALL NOT BE REPRODUCED, OR COPIED OR USED AS THE BASIS FOR THE MANUFACTURE OR SALE OF APPARATUS WITHOUT WRITTEN PERMISSION.	DRAWING NUMBER: 628-36W4	1624-7TA	ISSUE
YOUR CONNECTION TO QUALITY & SERVICE		PART NUMBER: 628-36W4	1624-7TA	1

5W5 Male

5W5 Female

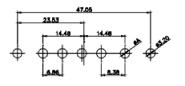

23.83


CURRENT RATING / ØA 10A / 2.2 20A / 3.3


> 30A / 3.7 40A / 4.2

8W8 Male


8W8 Female

31.76

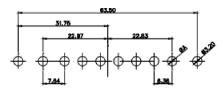

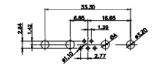

11W1 Male/Female

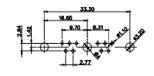

17W2 Male/Female

THIS SERIES FULLY CONFORMS TO THE EUROPEAN UNION DIRECTIVES 2011/65/EU FOR RoHS COMPLIANCY.



THIS IS A C.A.D. GENERATED DRAWING TOLERANCE UNLESS OTHERWISE SPECIFIED DO NOT MAKE MANUAL REVISIONS TO MASTER. .X ±0.25








25W3 Male



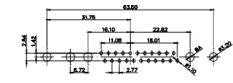







36W4 Female





13W3 Male

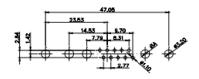




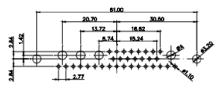

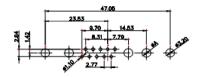

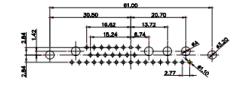

13W6 Male

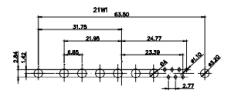

43W2 Male






17W5 Female

.XX

±0.13 .XXX ±0.05


9W4 Female

13W3 Female

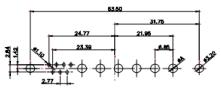



47W1 Female

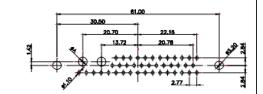



17W5 Male


COMPLIANT





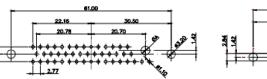

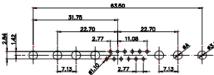

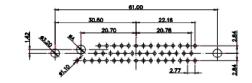

		SW REFERENCE NO.: 628 COMBO ASSEMBLY			
	COMBINATION	DRAWN: C.B	DATE: JAN. 01/20	19	
			CHECKED:	DATE:	
THIS SERIES FULLY CONFORMS TO	EDAG INC TORONTO, ONTARIO CANADA YOUR CONNECTION TO QUALITY & SERVICE	THESE DRAWINGS AND SPECIFICATIONS ARE THE PROPERTY OF EDAC INC., AND SHALL NOT BE REPRODUCED, OR COPIED OR USED AS THE BASIS FOR THE MANUFACTURE OR SALE OF APPARATUS WITHOUT WRITTEN PERMISSION.	SCALE: N.T.S	SHEET 4 OF	4
THE EUROPEAN UNION DIRECTIVES 2011/65/EU FOR RoHS COMPLIANCY.			DRAWING NUMBER: 628-36W4624-7TA		ISSUE
			PART NUMBER: 628-36W	4624-7TA	1