



THIS DRAWING IS UNPUBLISHED. RELEASED FOR PUBLICATION  
 © COPYRIGHT - By - ALL RIGHTS RESERVED.

LOC		DIST		REVISIONS			
P	LTR	DESCRIPTION		DATE	DWN	APVD	
H	-	F		HOUSING MATERIAL CHANGED TO CRASTIN SK643FR	25APR2013	SMT	RP

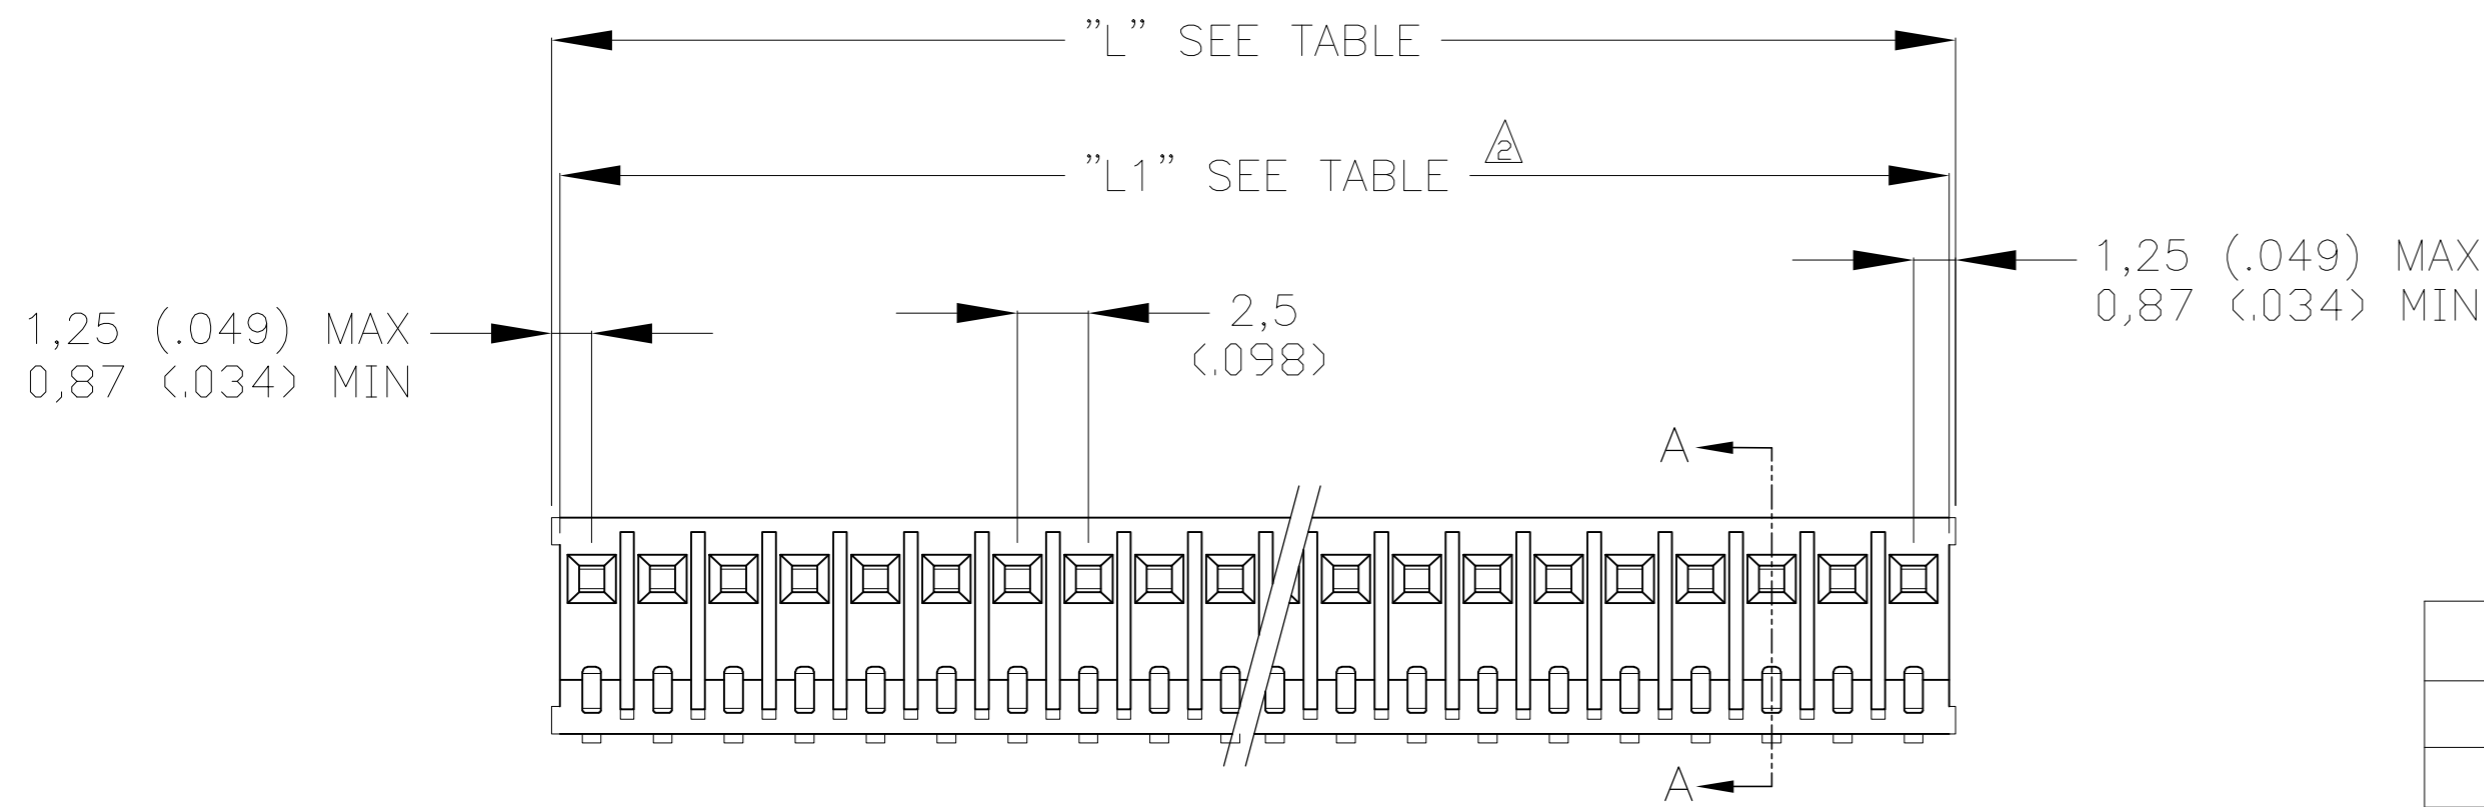

"L1" MAX. <sup>3</sup>		"L" MAX		NUMBER OF LOADED POS.	ORDER NO.
mm	(inches)	mm	(inches)		
7,3	0,287	7,6	0,300	3	163680-1
9,8	0,386	10,1	0,398	4	163680-2
12,3	0,484	12,6	0,497	5	163680-3
14,8	0,582	15,1	0,595	6	163680-4
17,3	0,681	17,6	0,694	7	163680-5
19,8	0,779	20,1	0,792	8	163680-6
22,3	0,878	22,6	0,890	9	163680-7
24,3	0,976	25,1	0,989	1	<del>163680-8</del> <sup>3</sup>
27,8	1,075	27,6	1,087	11	163680-9
29,8	1,173	30,1	1,186	12	1-163680-1
32,3	1,271	32,6	1,284	13	<del>1-163680-2</del> <sup>3</sup>
34,8	1,370	35,1	1,382	14	<del>1-163680-3</del> <sup>3</sup>
37,3	1,468	37,6	1,481	15	<del>1-163680-4</del> <sup>3</sup>
39,8	1,567	40,1	1,579	16	<del>1-163680-5</del> <sup>3</sup>
42,3	1,665	42,6	1,678	17	<del>1-163680-6</del> <sup>3</sup>
44,8	1,764	45,1	1,776	18	<del>1-163680-7</del> <sup>3</sup>
47,3	1,862	47,6	1,875	19	<del>1-163680-8</del> <sup>3</sup>
49,8	1,960	50,1	1,973	20	1-163680-9
		52,6	2,071	21	<del>2-163680-0</del> <sup>3</sup>
		55,1	2,170	22	2-163680-1
		57,6	2,268	23	2-163680-2
		60,1	2,367	24	<del>2-163680-3</del> <sup>3</sup>

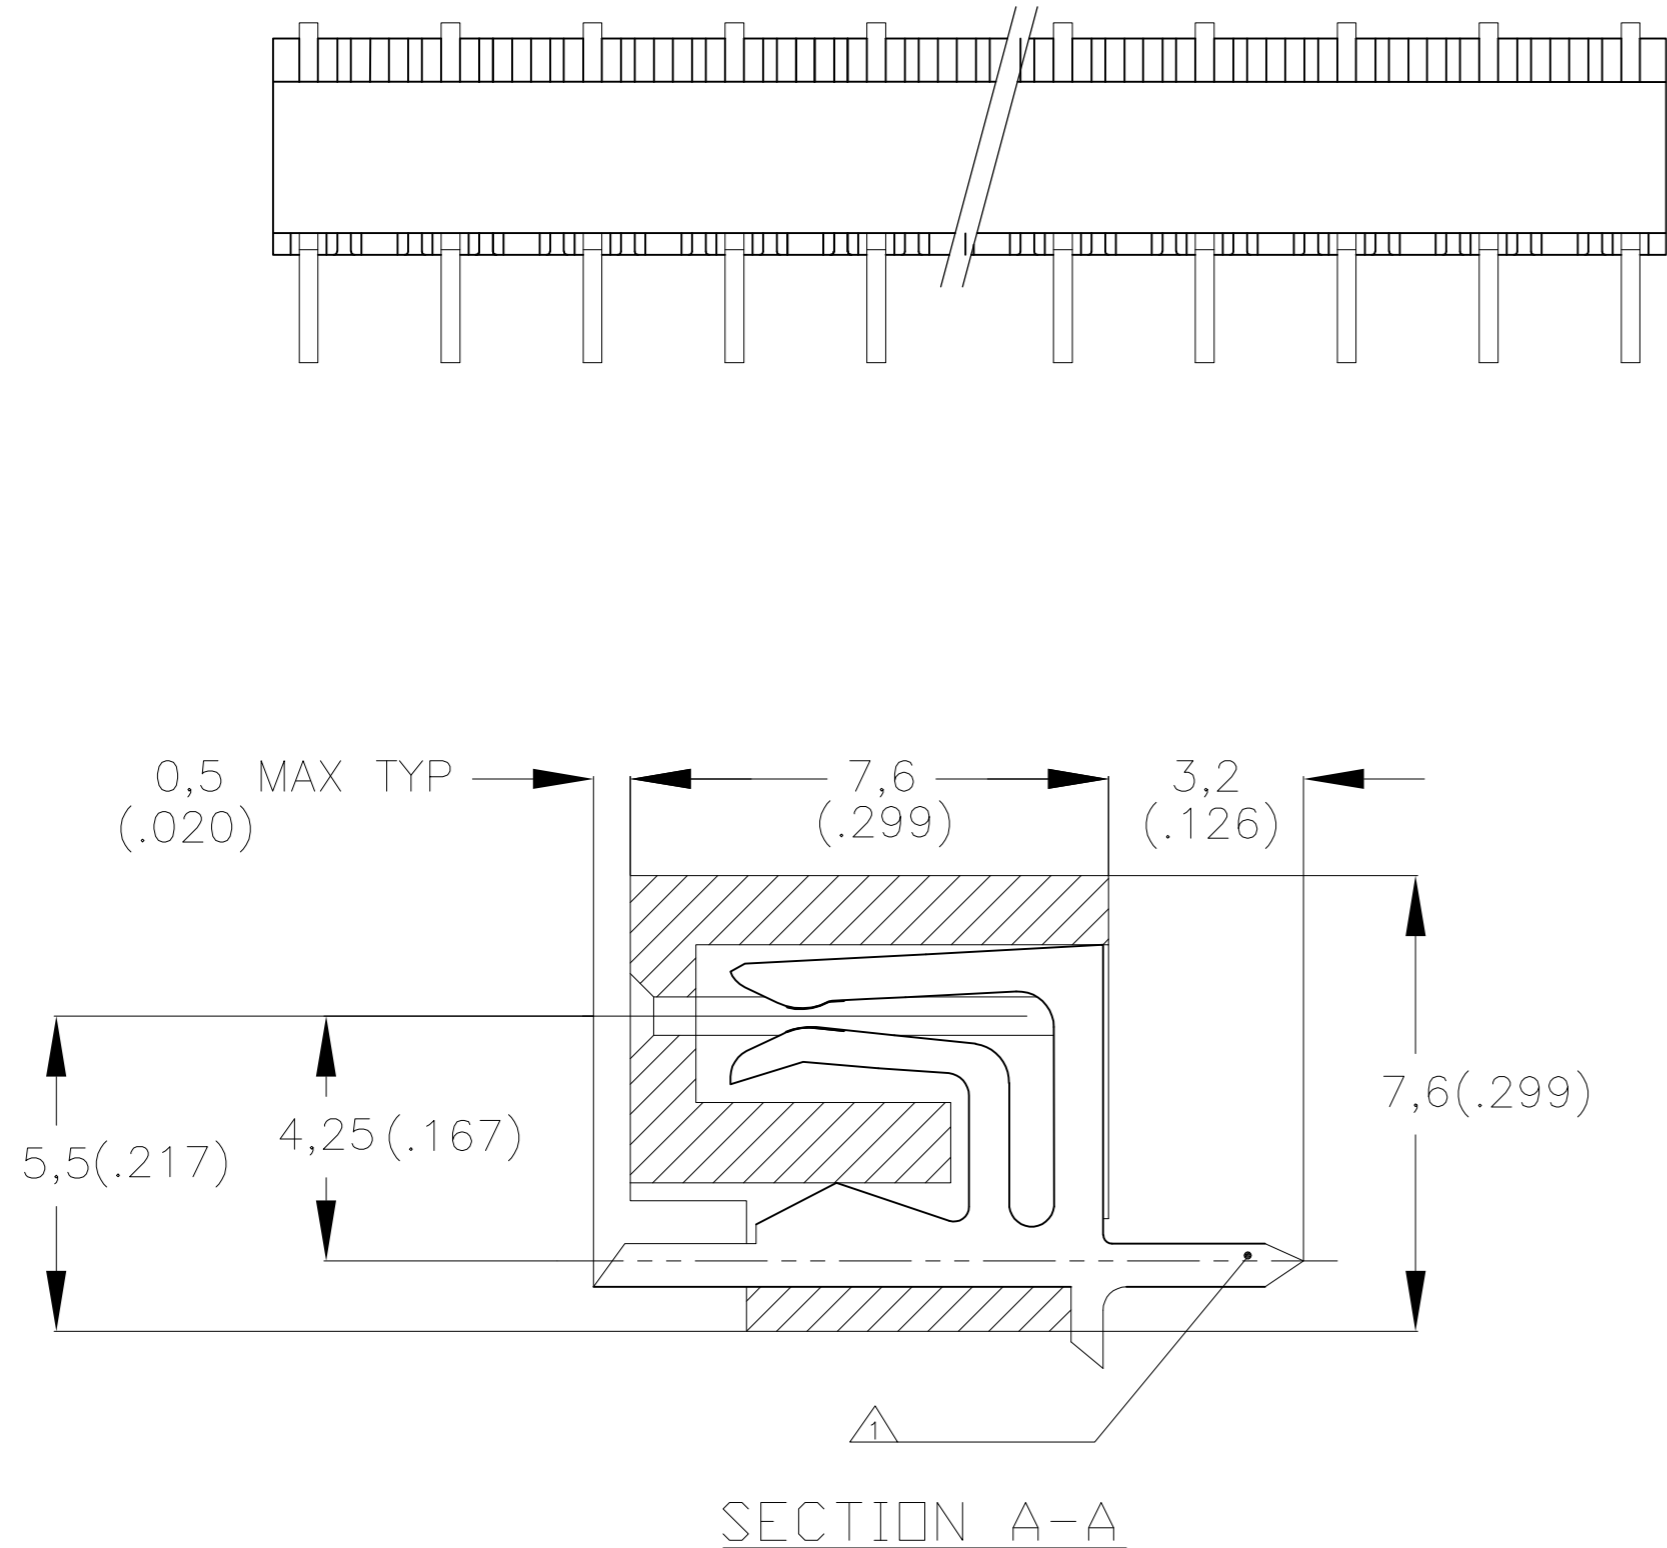

MATERIAL		HOUSING: GRAY CRASTIN SK643FR	
		RECEPTACLES: BRASS: TIN PLATED OVER NICKEL-BARRIER	
THIS DRAWING IS A CONTROLLED DOCUMENT.		DWN 16-03-1973	
		CHK 19-03-1973	
		APVD -	
		PRODUCT SPEC -	
DIMENSIONS: mm [INCHES]		NAME	
TOLERANCES UNLESS OTHERWISE SPECIFIED:		FEMALE CONN.FOR COMMERCIAL INTERCONNECTION SYSTEM 2,5mm PITCH. TOP ENTRY	
0 PLC ± -		SIZE	
1 PLC ± -		CAGE CODE	
2 PLC ± -		DRAWING NO	
3 PLC ± -		RESTRICTED TO	
4 PLC ± -		A2 00779 C=163680	
ANGLES ± -		SCALE 4:1 SHEET 1 OF 1 REV F	
FINISH -		CUSTOMER DRAWING	