



THIS IS A C.A.D. GENERATED DRAWING DO NOT MAKE MANUAL REVISIONS TO MASTER.

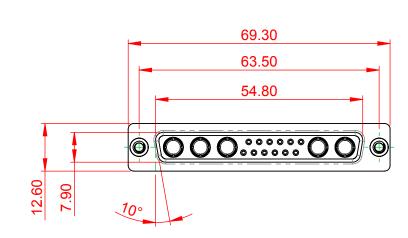

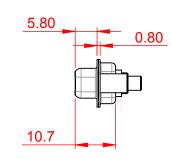






		SW REFERENCE NO.: 628 COMBO ASSEMBLY			
			DRAWN: C.B	DATE: JAN. 01/20	19
			CHECKED:	DATE:	
	EDAC INC	THESE DRAWINGS AND SPECIFICATIONS ARE THE PROPERTY OF EDAC INCAND	SCALE: (IN C.A.D. 1:1)	SHEET 1 OF	4
	TORONTO, ONTARIO CANADA	SHALL NOT BE REPRODUCED, OR COPIED OR USED AS THE BASIS FOR THE MANUFACTURE OR SALE OF APPARATUS WITHOUT WRITTEN PERMISSION.	DRAWING NUMBER: 628-17W5224-4N3		ISSUE
	YOUR CONNECTION TO QUALITY & SERVICE		PART NUMBER: 628-17W	5224-4N3	1



THIS SERIES FULLY CONFORMS TO THE EUROPEAN UNION DIRECTIVES 2011/65/EU FOR RoHS COMPLIANCY.

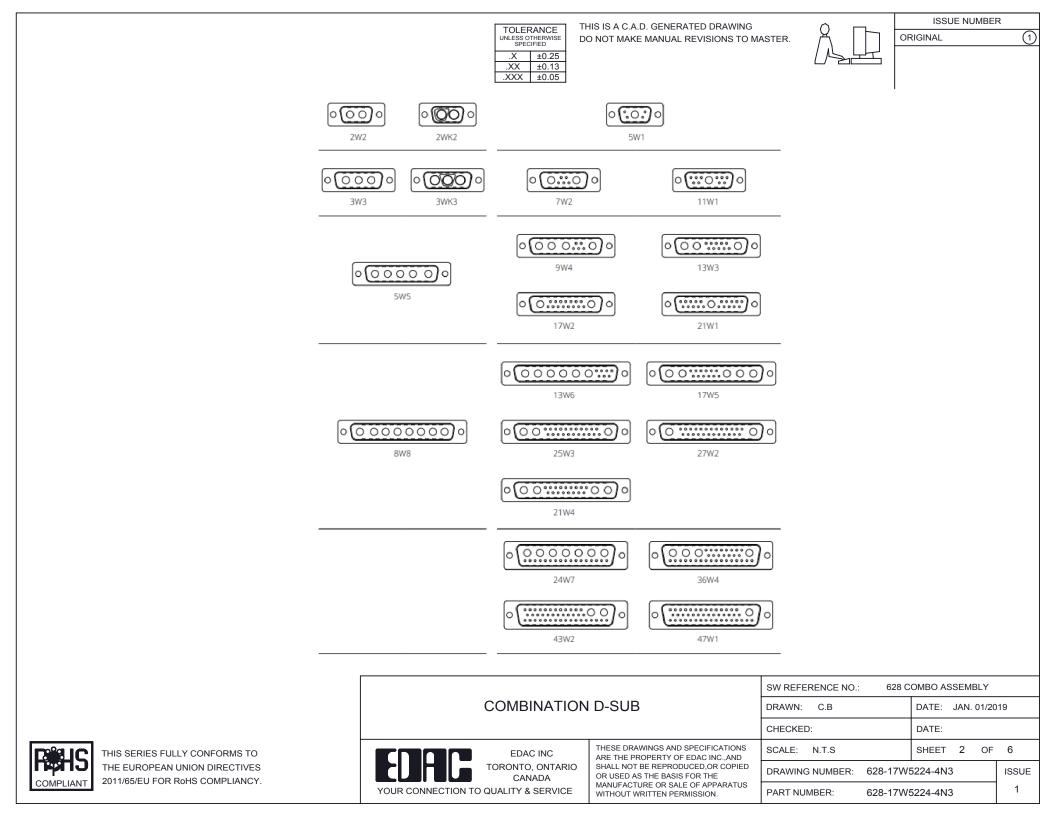

THIS IS A C.A.D. GENERATED DRAWING TOLERANCE UNLESS OTHERWISE SPECIFIED DO NOT MAKE MANUAL REVISIONS TO MASTER. .X ±0.25 .XX ±0.13 .XXX ±0.05



(1)



5W5 Male

5W5 Female

23.53

3W3 / 3WK3

5W1 Male/Female





21W4 Male/Female



Male/Female



Male/Female

16.6 15.2/

		Ser.		¥
		11W1	Male/Female	27W2 N
47.05 23.53 3 - 14.48 - 14	31.75 7 7 7 7 7 7 7 7	Serie Series	33.30 10.65 9.70 8.31 9.70	7 7 7 7 7 7 7 7 7 7 7 7 7 7 7 7 7 7 7
<del>1</del>	tanati termet	17W2	Male/Female	21W1 N
CURRENT RATING / 10A / 2.2 20A / 3.3 30A / 3.7 40A / 4.2	ØA	28	5 5 5 5 5 5 5 5 5 5 5 5 5 5	48-11 149-11
				SW REFERENCE NO
	CO	MBINATION	D-SUB	DRAWN: C.B
				CHECKED:
ERIES FULLY CONFORMS TO		EDAC INC	THESE DRAWINGS AND SPECIFICATIONS ARE THE PROPERTY OF EDAC INC.,AND	SCALE: N.T.S



THIS SERIES THE EUROPEAN UNION DIRECTIVES 2011/65/EU FOR RoHS COMPLIANCY.

	0011211011	5 005	
			CHECKED:
	EDAC INC	THESE DRAWINGS AND SPECIFICATIONS ARE THE PROPERTY OF EDAC INC.,AND	SCALE: N.T.S
	TORONTO, ONTARIO CANADA	SHALL NOT BE REPRODUCED, OR COPIED OR USED AS THE BASIS FOR THE	DRAWING NUMBER:
YOUR CONNECTION TO	QUALITY & SERVICE	MANUFACTURE OR SALE OF APPARATUS WITHOUT WRITTEN PERMISSION.	PART NUMBER:

7W2 Male/Female

	<u> +♥──₩₩₩</u> -↓↓-2	<del>* \$P * * * * * * * * *</del> z
SW REFERENCE NO.: 628 COMBO ASSEMBLY		
	DRAWN: C.B	DATE: JAN. 01/2019
	CHECKED:	DATE:
	SCALE: N.T.S	SHEET 3 OF 4


628-17W5224-4N3


628-17W5224-4N3

ISSUE

1

8W8 Male

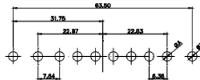

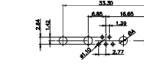

THIS IS A C.A.D. GENERATED DRAWING TOLERANCE UNLESS OTHERWISE SPECIFIED DO NOT MAKE MANUAL REVISIONS TO MASTER. .X ±0.25





9W4 Male



25W3 Male



47.02 23.53 14,51 9.70 7.79 김 영



36W4 Female



13W3 Male





20.70 30.50 13.72 16.62 김 의 2.77





13W6 Male



43W2 Male






.XX ±0.13 .XXX ±0.05


9W4 Female

13W3 Female

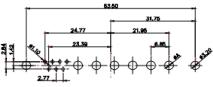

43W2 Female


47W1 Female

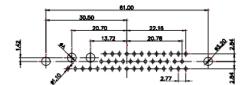

17W5 Male







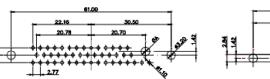



17W5 Female

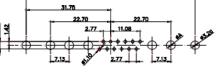

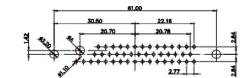

		SW REFERENCE NO.: 628 COMBO ASSEMBLY			
	COMBINATION D-SUB		DRAWN: C.B	DATE: JAN. 01/20	19
		CHECKED:	DATE:		
CONFORMS TO	EDAC INC	THESE DRAWINGS AND SPECIFICATIONS ARE THE PROPERTY OF EDAC INCAND	SCALE: N.T.S	SHEET 4 OF	4
ON DIRECTIVES S COMPLIANCY.	YOUR CONNECTION TO QUALITY & SERVICE	SHALL NOT BE REPRODUCED, OR COPIED OR USED AS THE BASIS FOR THE MANUFACTURE OR SALE OF APPARATUS WITHOUT WRITTEN PERMISSION.	DRAWING NUMBER: 628-17W5224-4N3		ISSUE
			PART NUMBER: 628-17W	5224-4N3	1



THIS SERIES FULLY CO THE EUROPEAN UNION 2011/65/EU FOR RoHS C



13W6 Female

